


L:\City of Garland\23-044 Chaha Boat Ramp at JPJ (Garland)\05 - CAD\01 - Conceptual\Conceptual Layout.dwg



Know what's below.
Call before you dig.

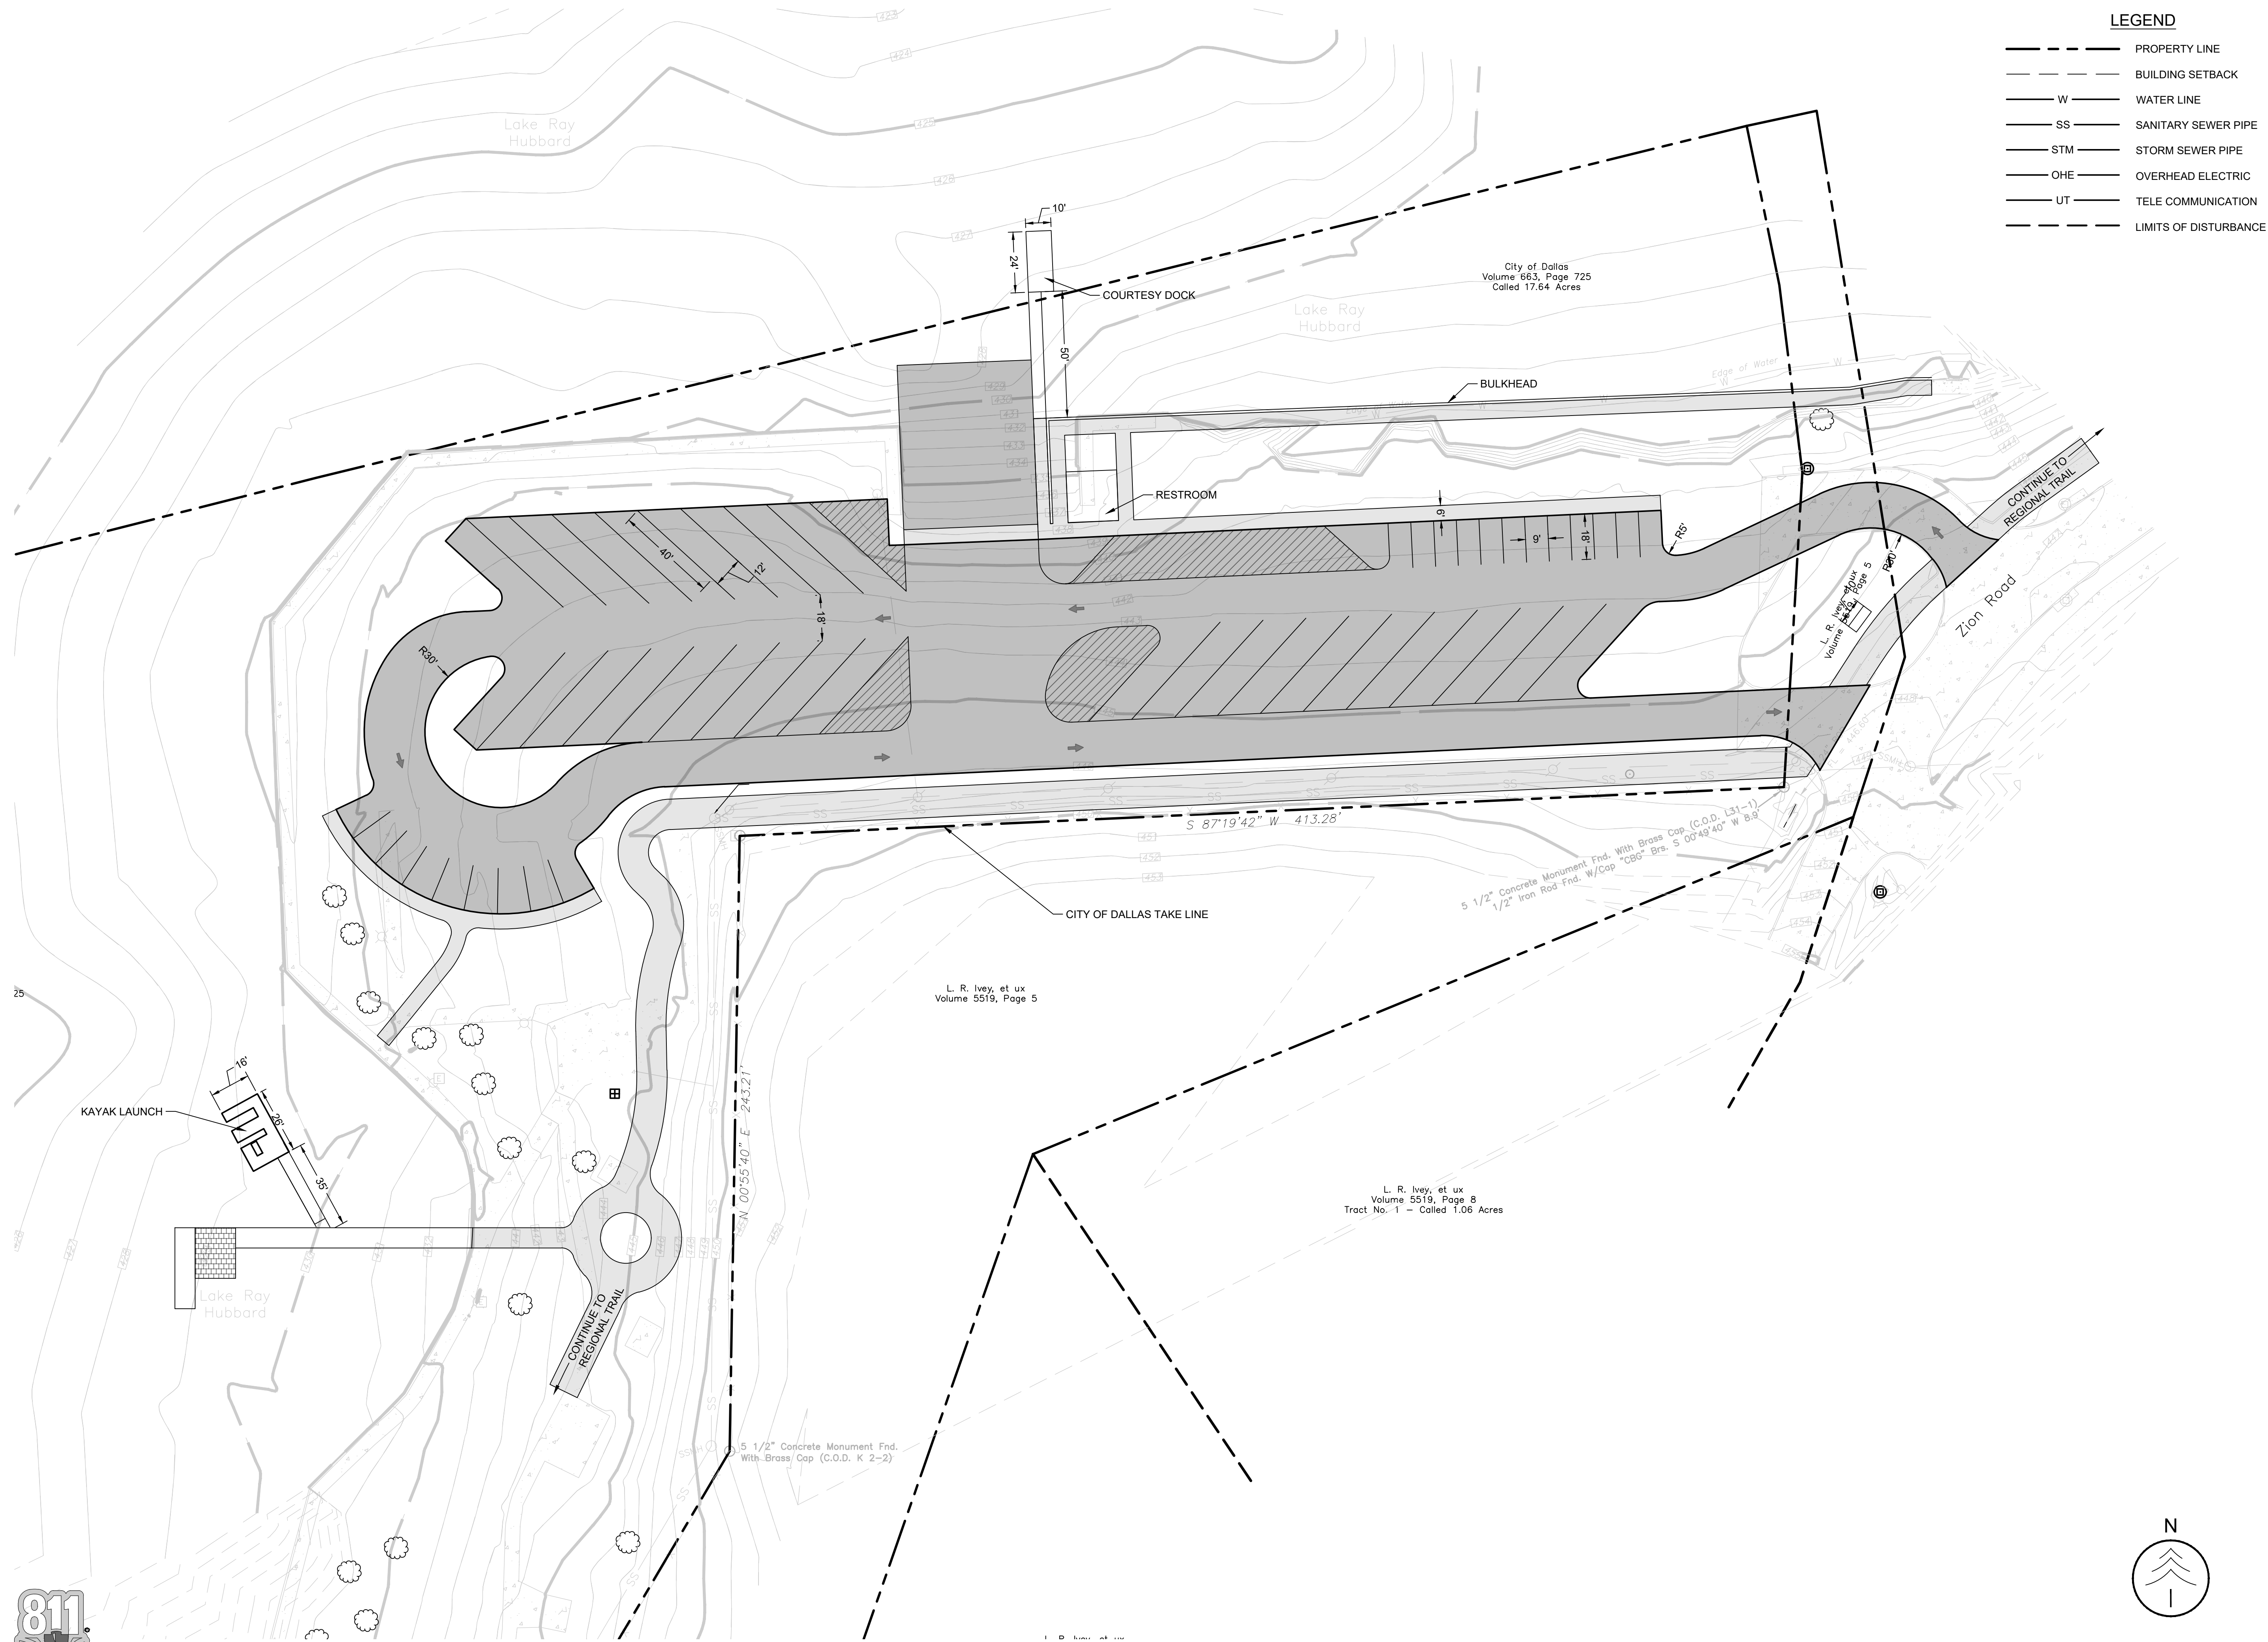

LEGEND

- PROPERTY LINE
- BUILDING SETBACK
- WATER LINE
- SS SANITARY SEWER PIPE
- STM STORM SEWER PIPE
- OHE OVERHEAD ELECTRIC
- UT TELE COMMUNICATION
- LIMITS OF DISTURBANCE



Preliminary
Documents Released:
March 7, 2024
**NOT FOR
CONSTRUCTION**

CHAHA BOAT RAMP

4099 ZION ROAD
GARLAND, TX 75043


Drawn: JHD
Checked: DBS

Revision History

Job Number: 23-044
Date: 3/7/2024

CONCEPTUAL
LAYOUT

CL

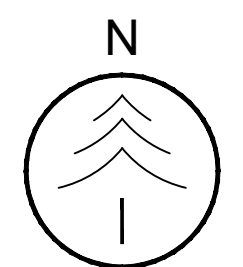

0 30 60
1" = 30'
Feet